



Proposed Front Elevation Plan

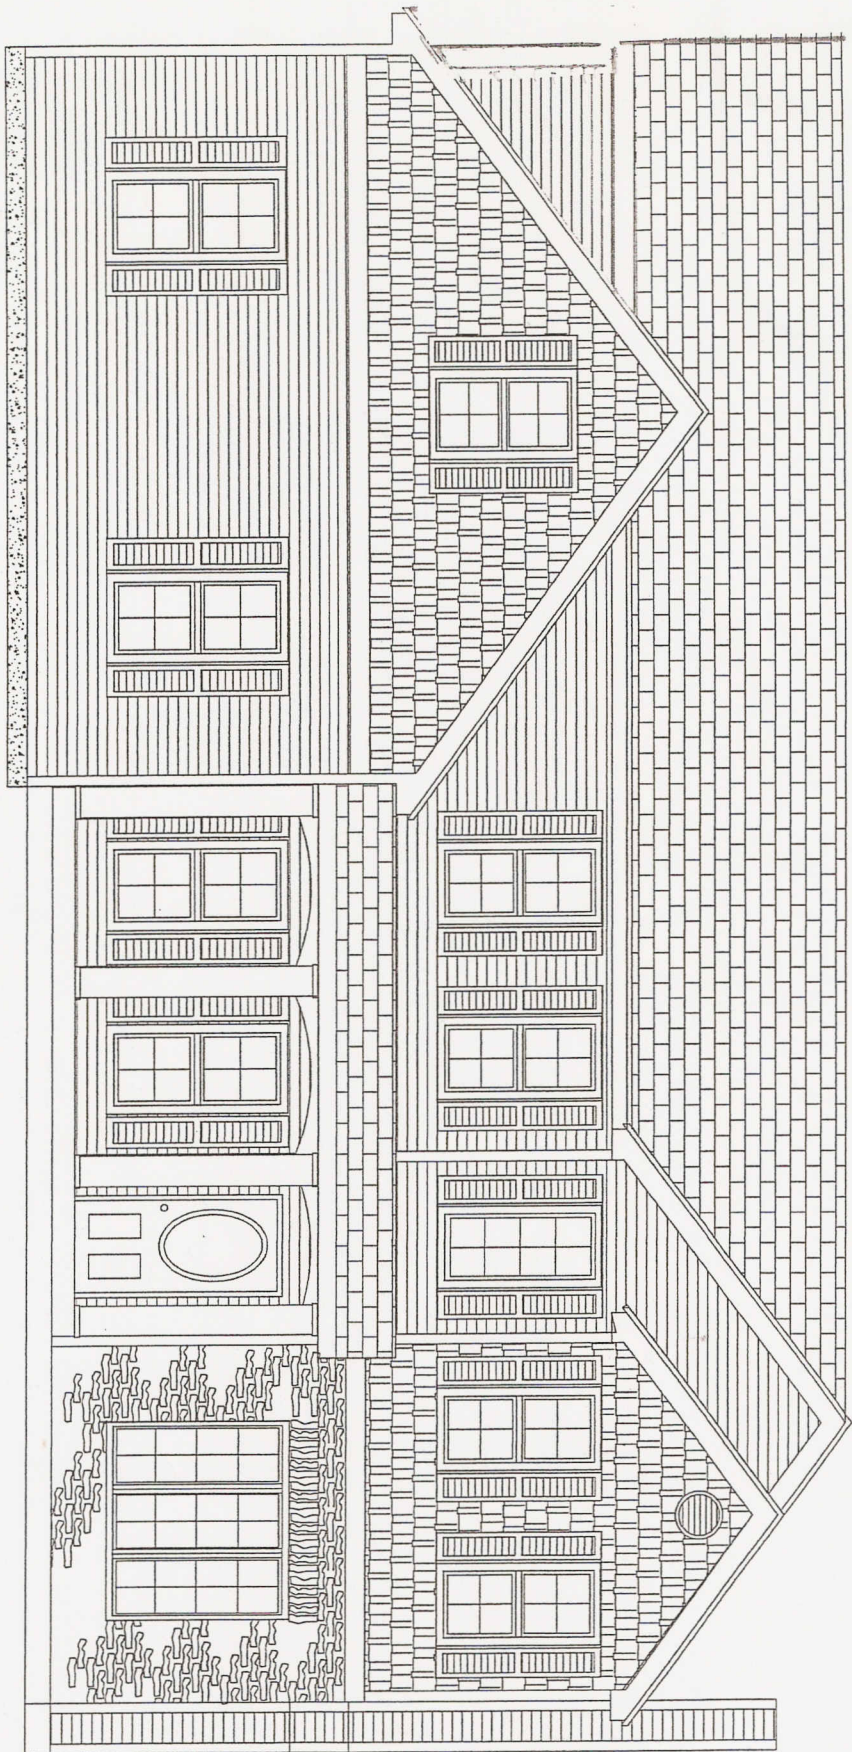

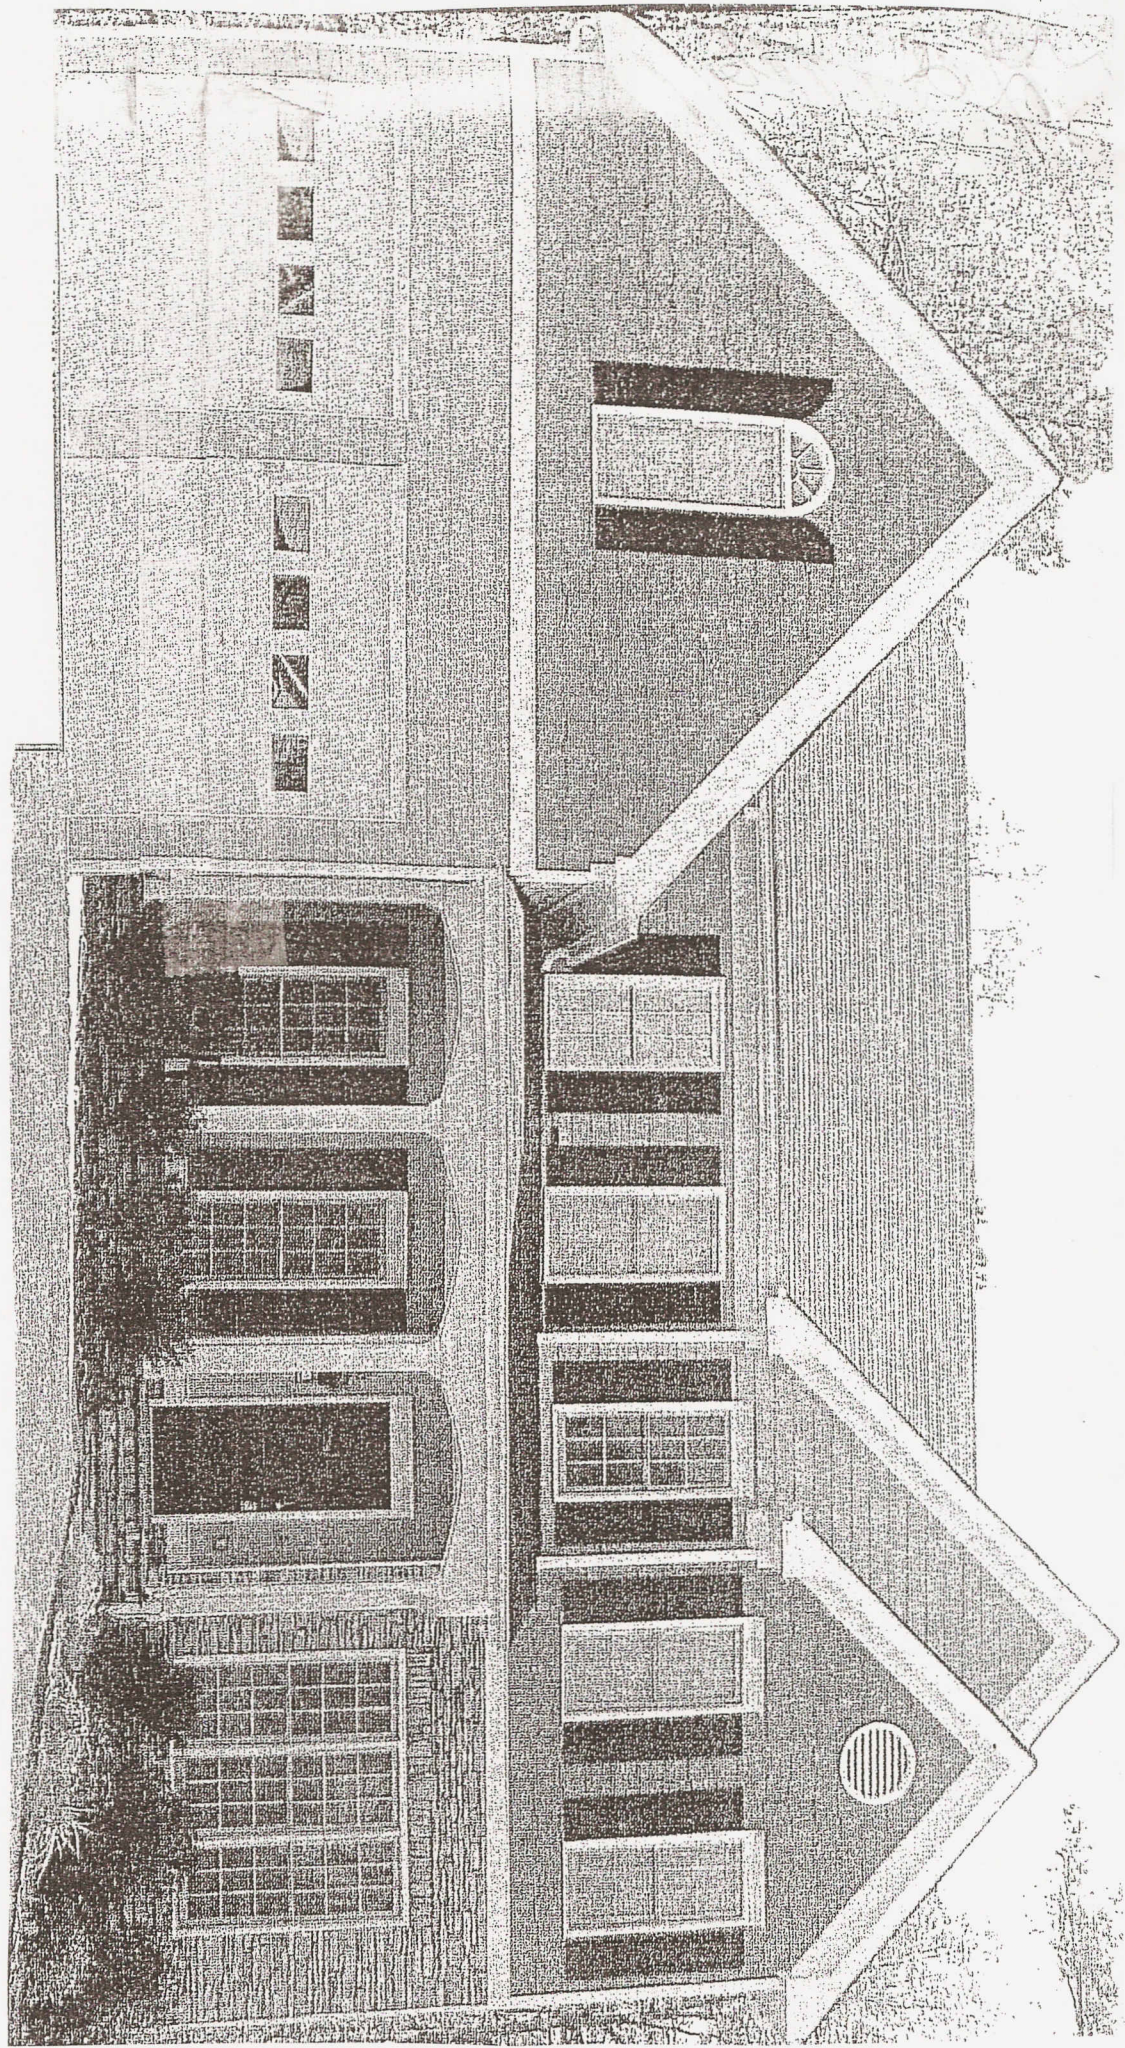

Proposed First Floor Plan

Scale: 3/16" = 1'-0"

1,190 Sq. Ft.

